


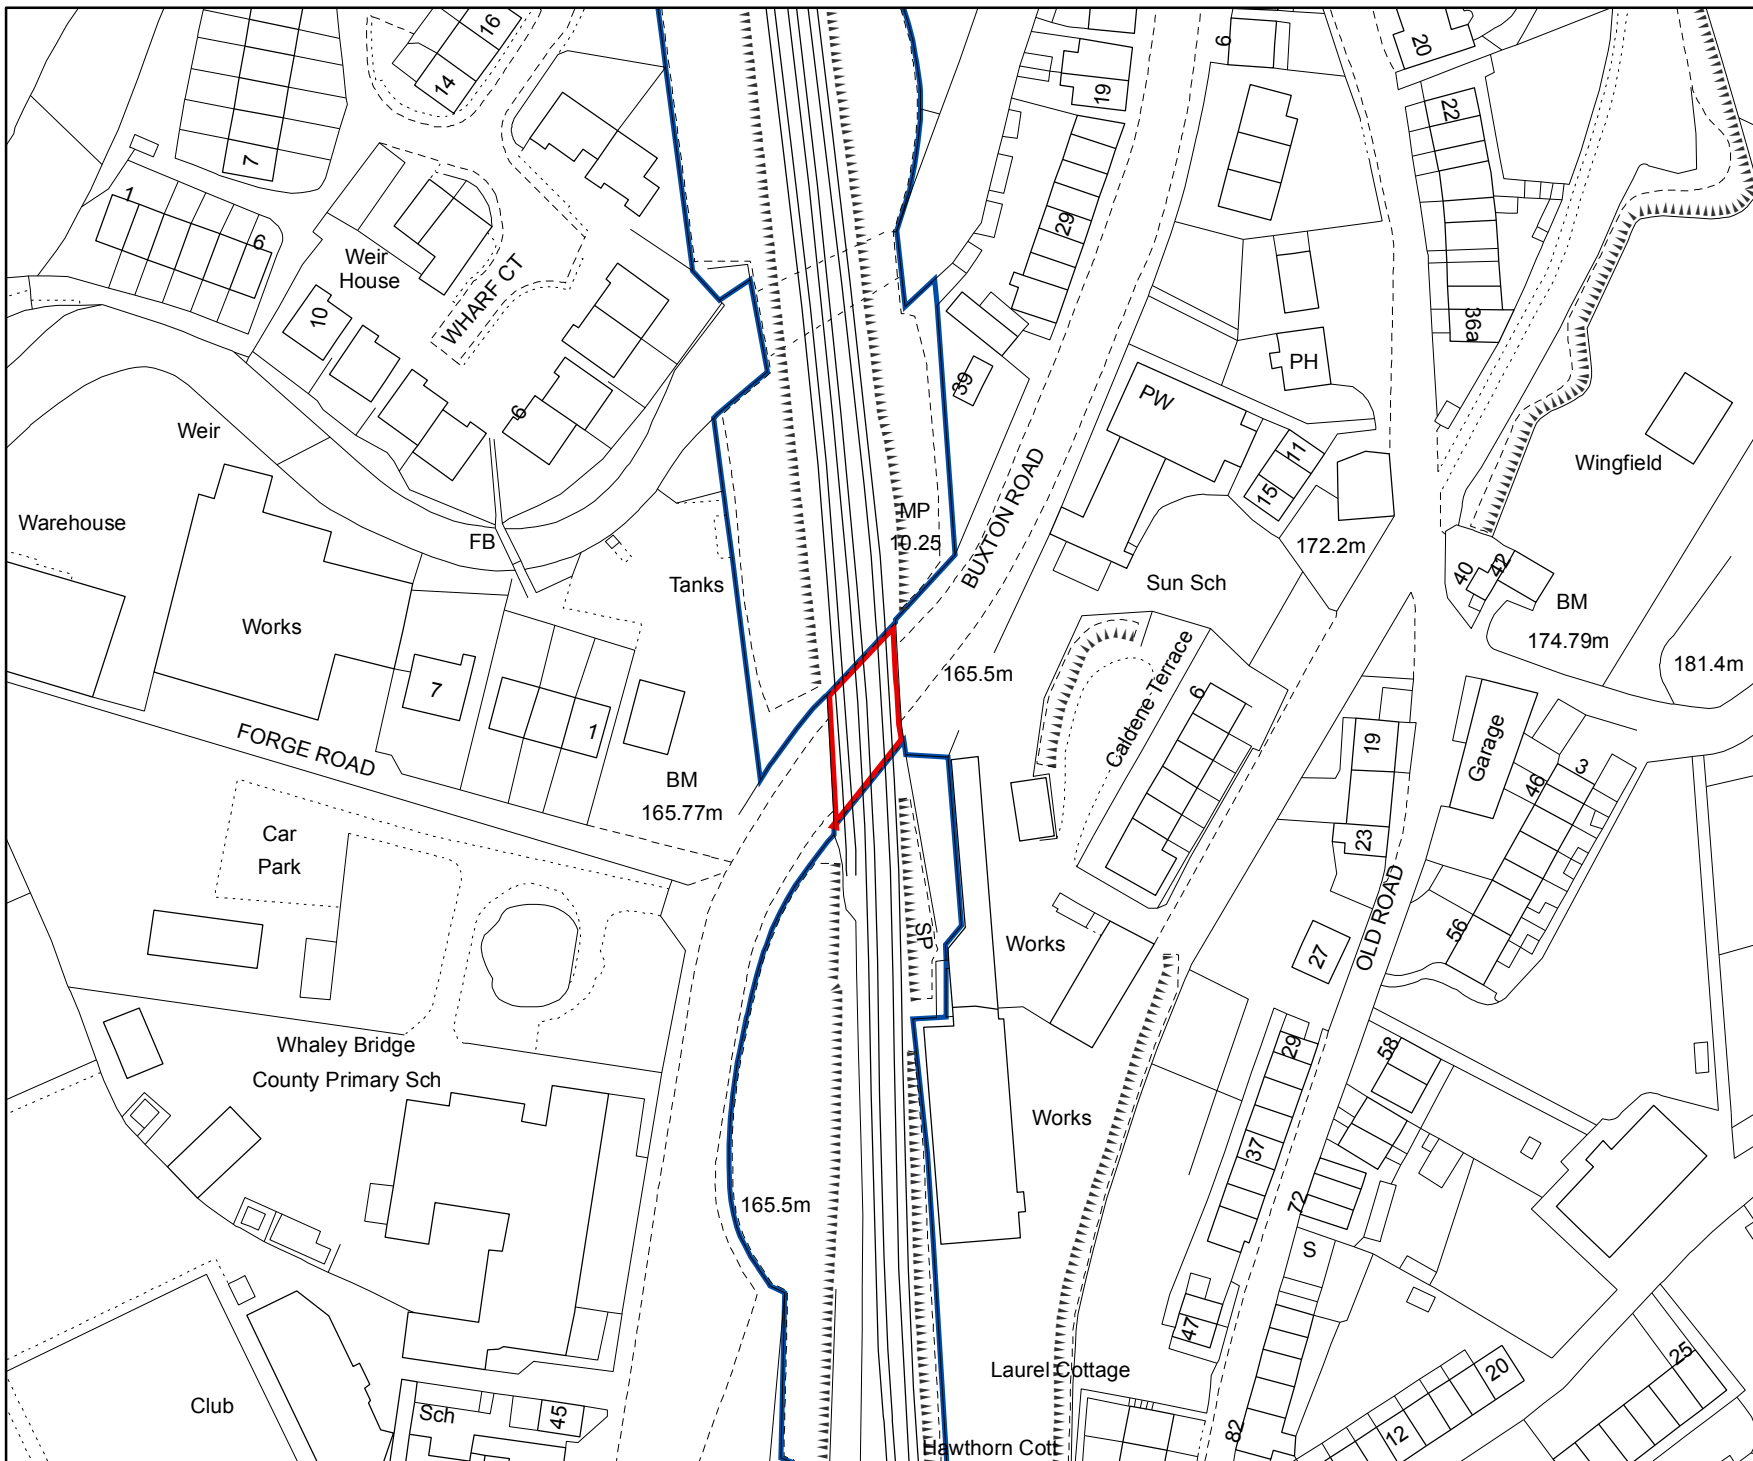

Reproduced from the Ordnance Survey Map with the permission of the Controller of Her Majesty's Stationery Office. Crown Copyright. Licence No. 100040692



WHALEY BRIDGE UNDERBRIDGE 42: BUXTON ROAD LOCATION PLAN

Scale	1:1250
Sheet No.	1 of 1
Date	15 Feb 2010
Prepared By	C.C. Hilton
Plan No.	30255

Mapping Services Commercial
1st Floor, Square One
4 Travis Street
MANCHESTER M1 2NY
mappingservicescommercial@networkrail.co.uk

